

X13762,180
Y10368,440

X13492,760
Y11221,420

X13443,409
Y11022,620

X13324,470
Y11110,320

X13471,510
Y10684,420

X13354,730
Y10676,780


REGULERING AV MARIENLYST

MÅL 1:1000

DRAMMEN REGULERINGSVESEN, 5-5-47

IN: 03457 B
1948

8

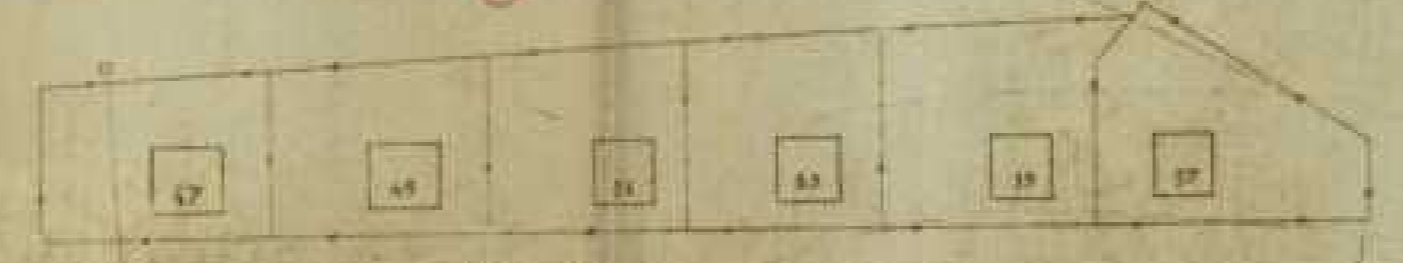

Vestfoldveien

Jurlidarbunnen